

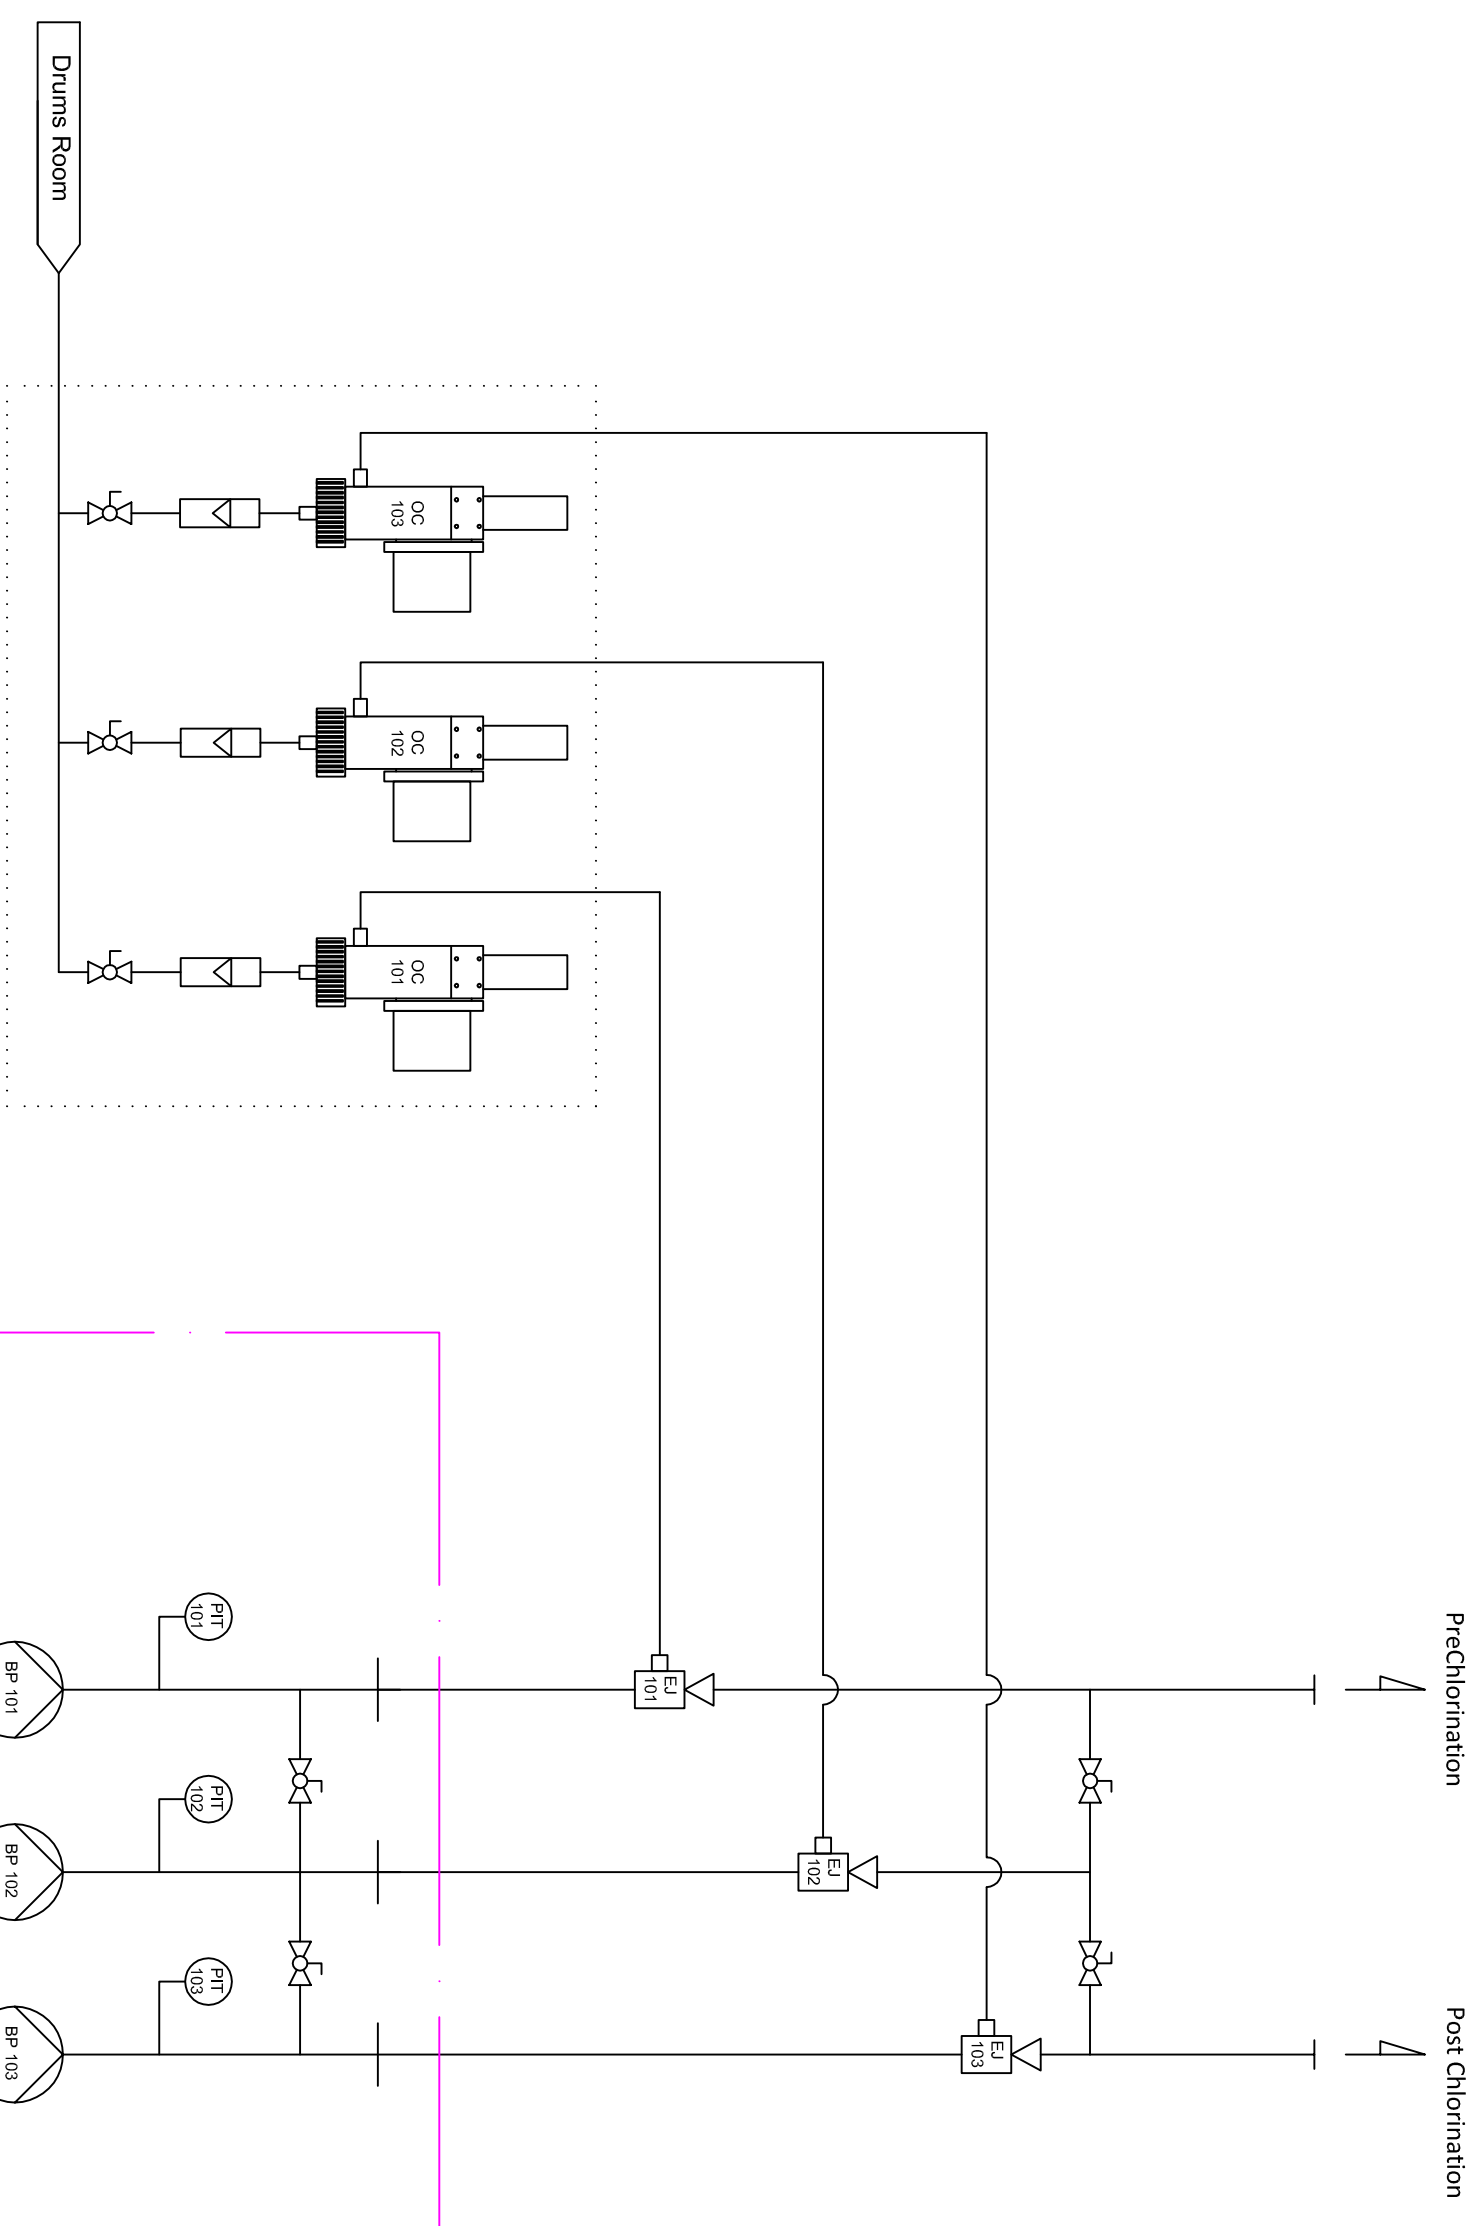
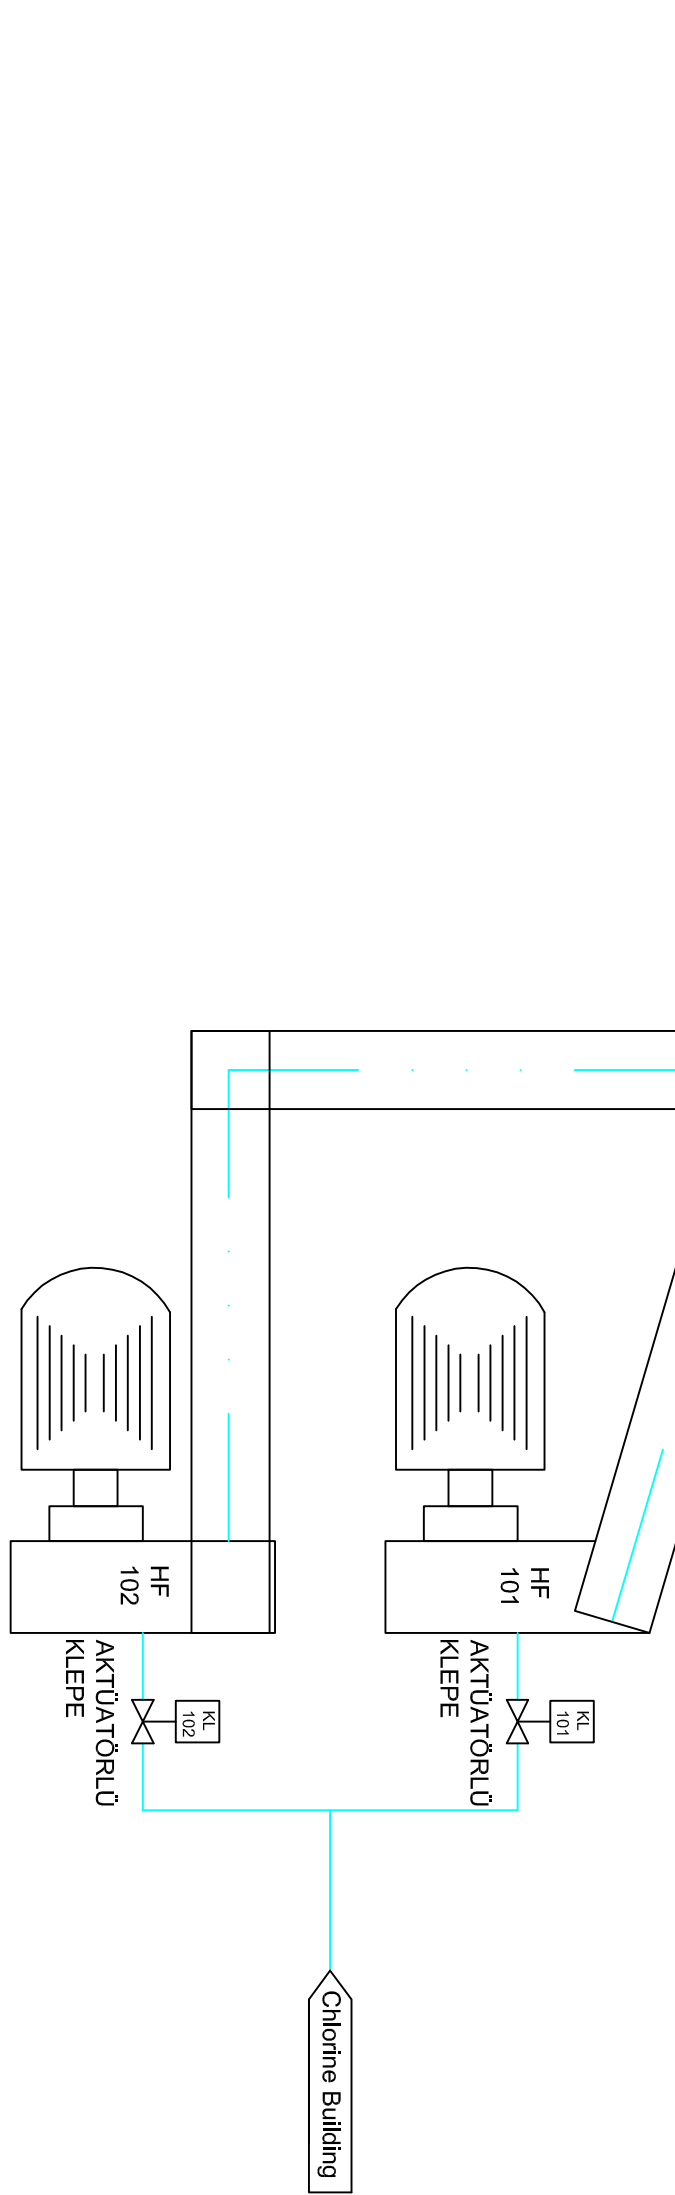


CHLORINATORS ROOM

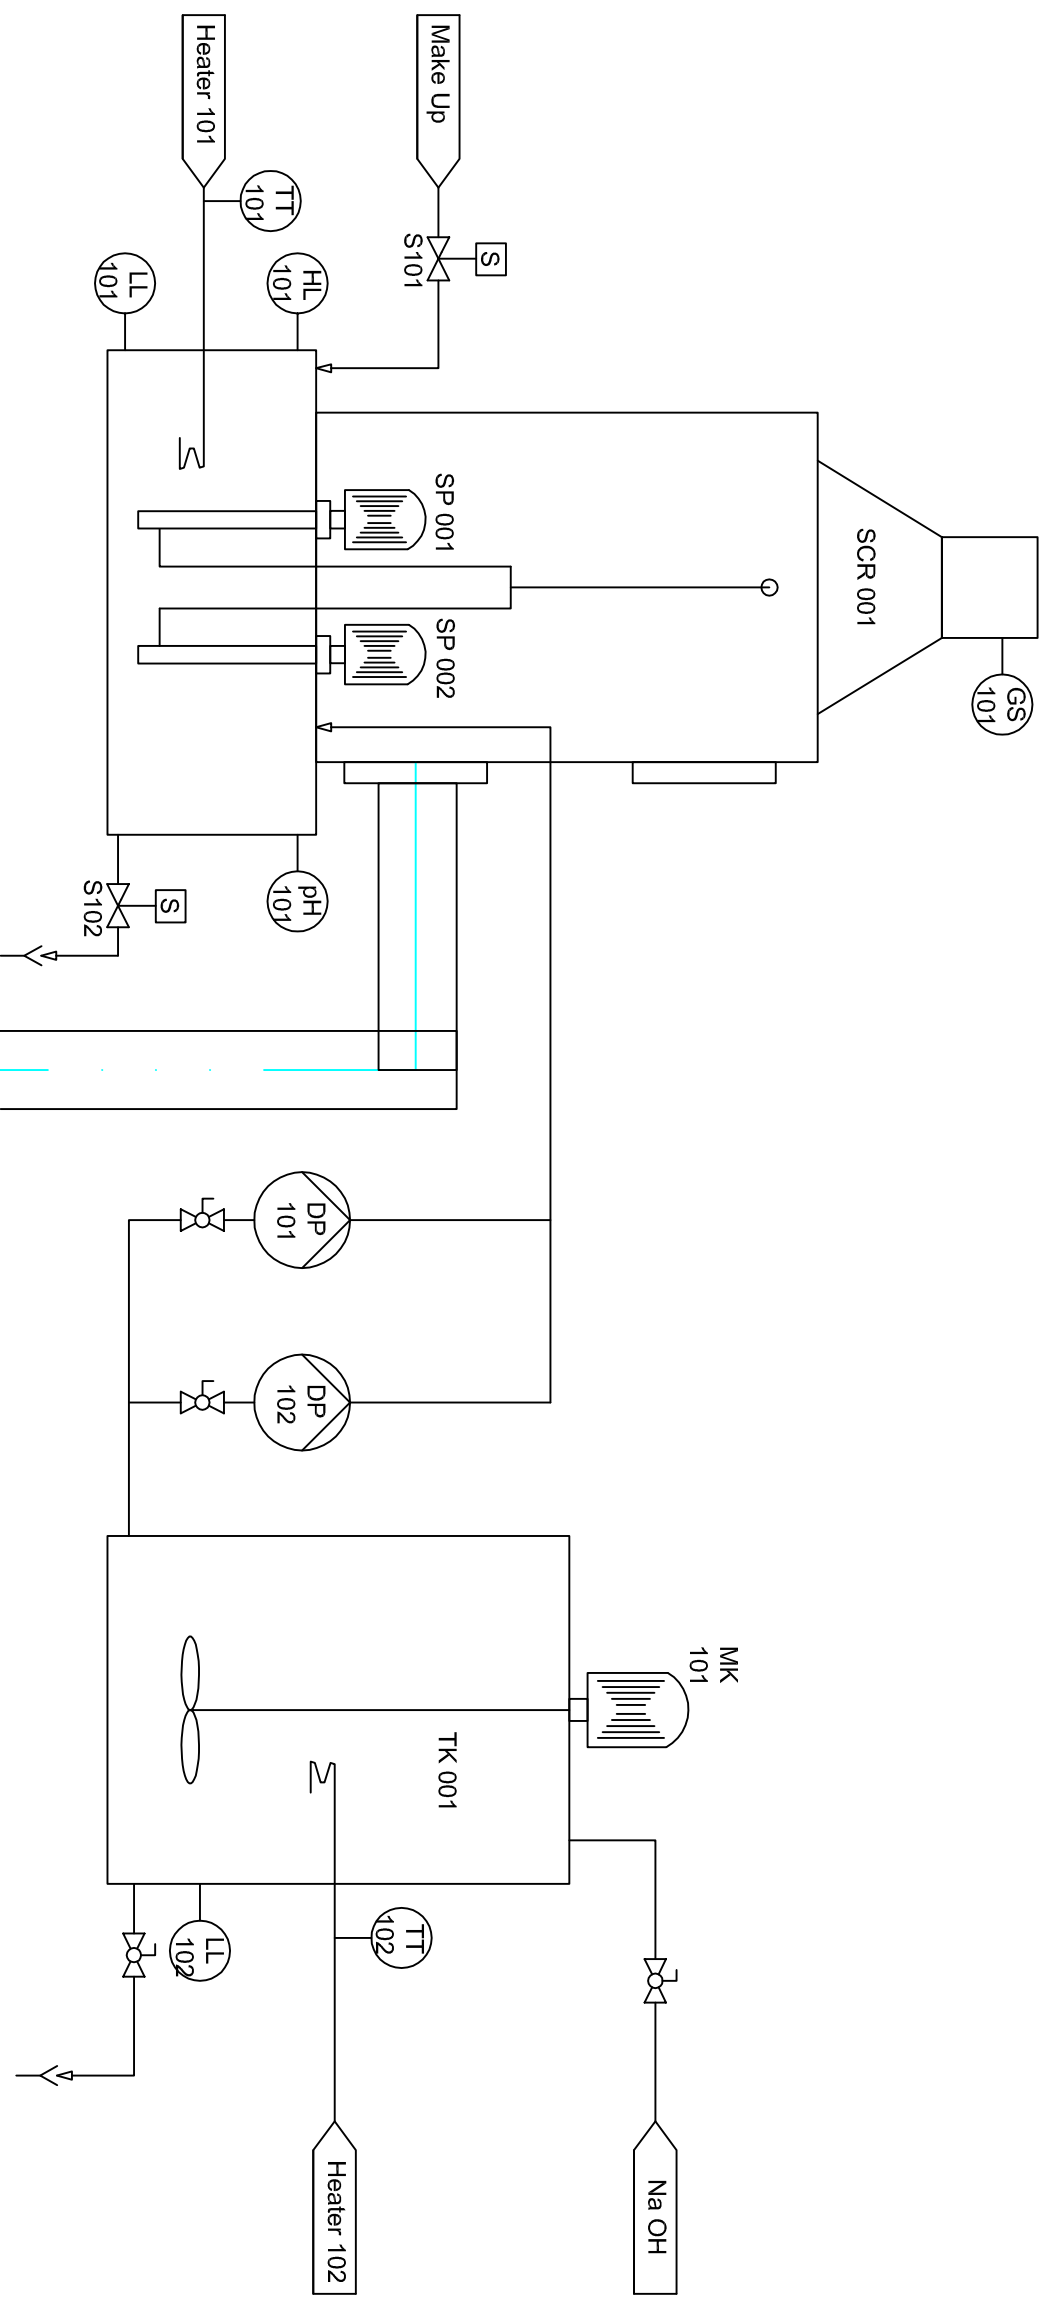





BOOSTER PUMPS ROOM

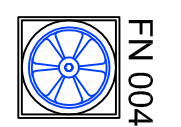

Scrubber Area

Chlorinators Room

Chlorine Building

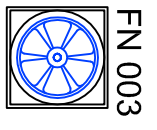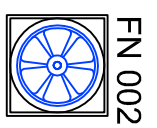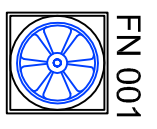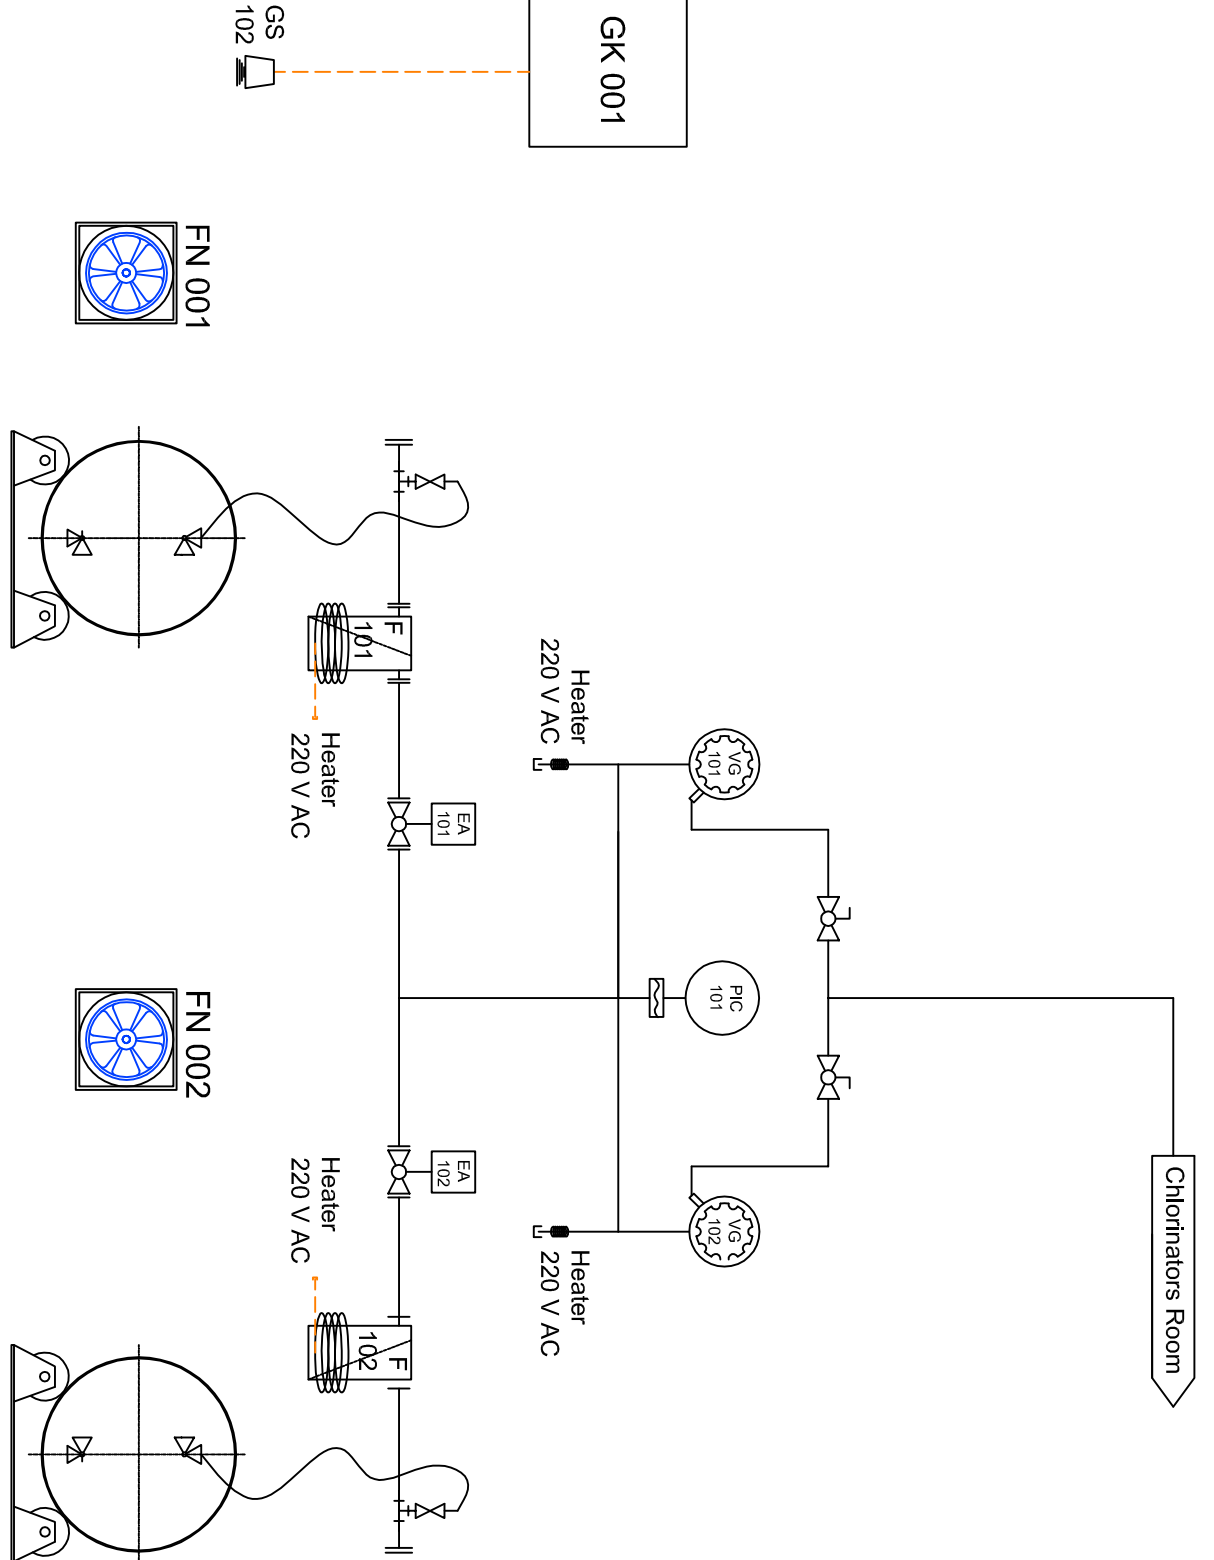

SCRUBBER AREA

DRUMS ROOM